



BI-FOLDING DOOR SET (CROSS SECTION)

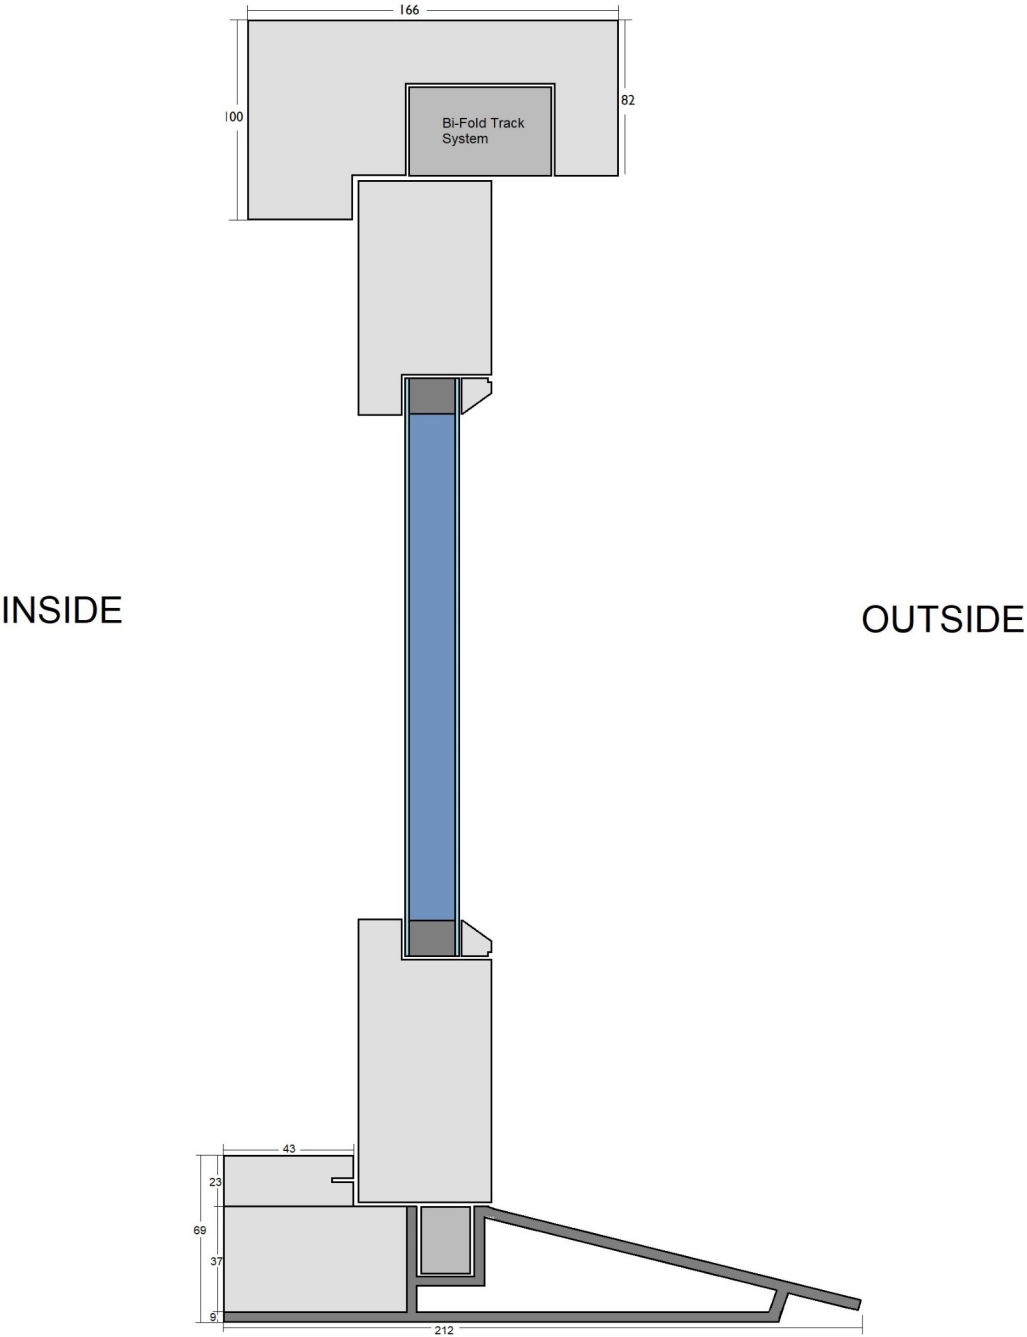


BI-FOLD DOOR SET (PLAN)

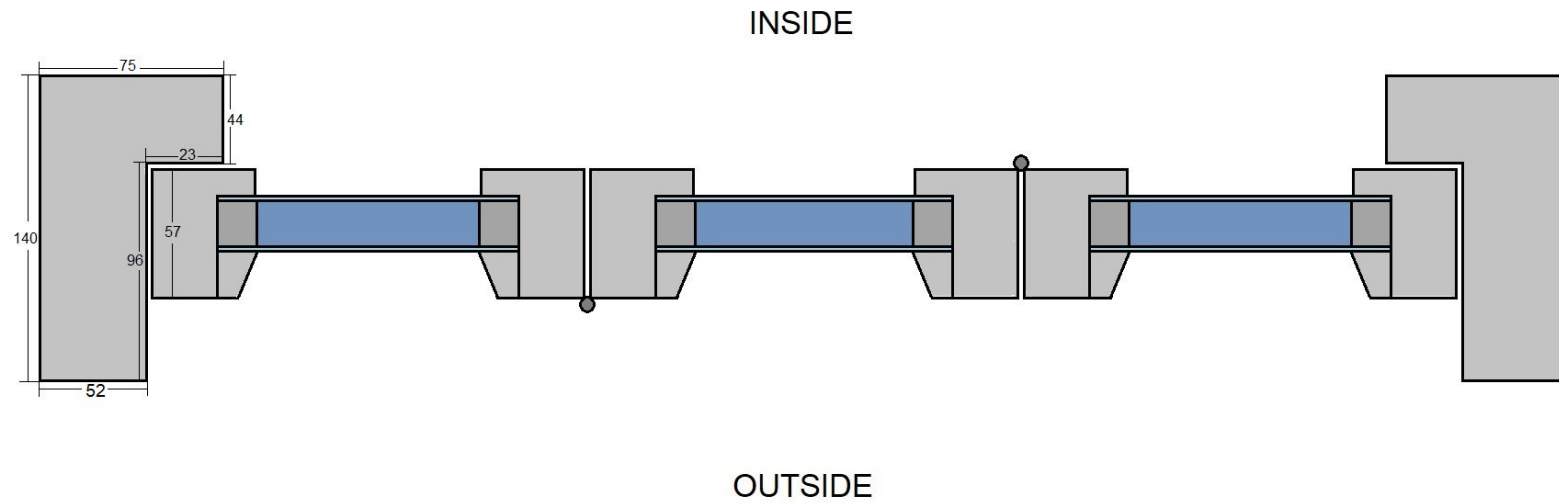


*NOT TO SCALE



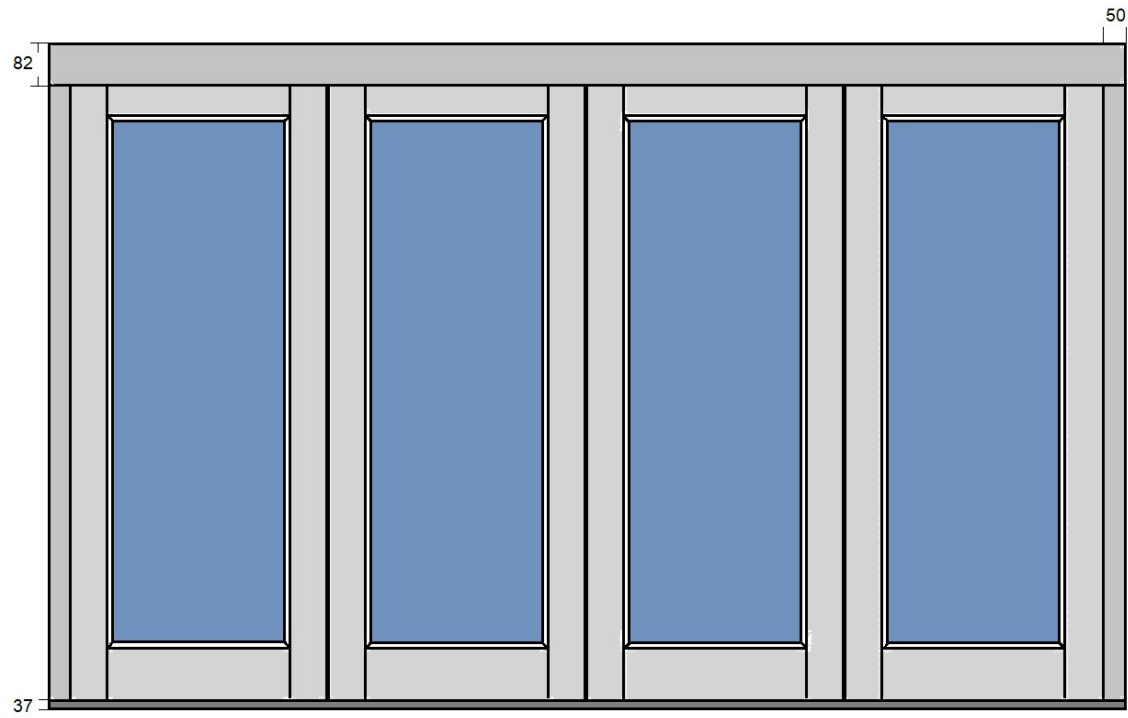

BI-FOLDING DOOR SET - FRAME HEAD


INTERNAL

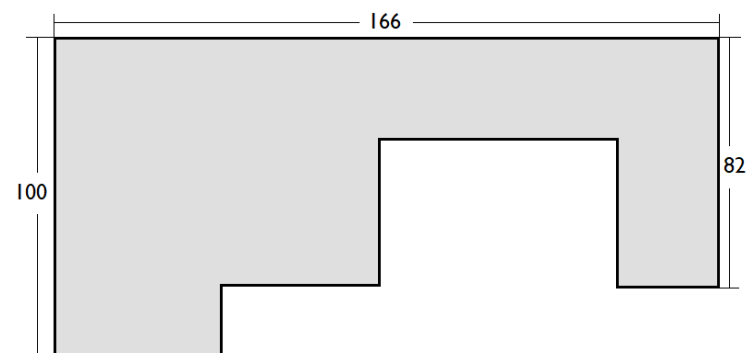


EXTERNAL




Bi-FOLD FRAME JAMB

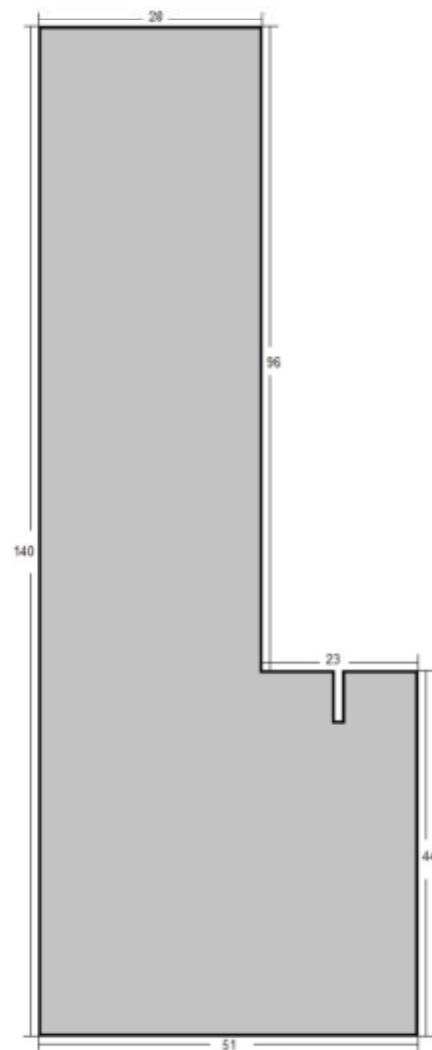


Bi-FOLDING DOOR SET - ALUMINIUM CILL

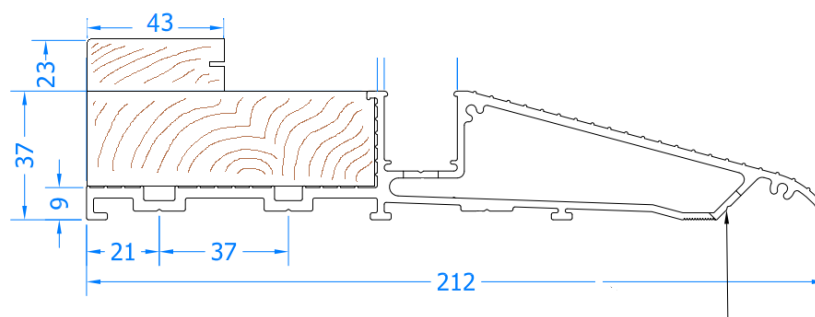


DOOR COMPONENTS

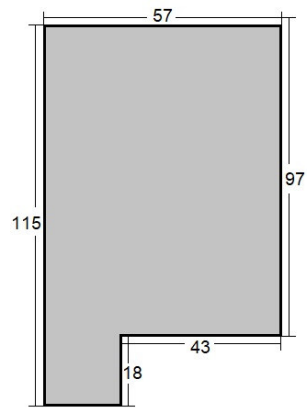


TOP RAIL / JAMB

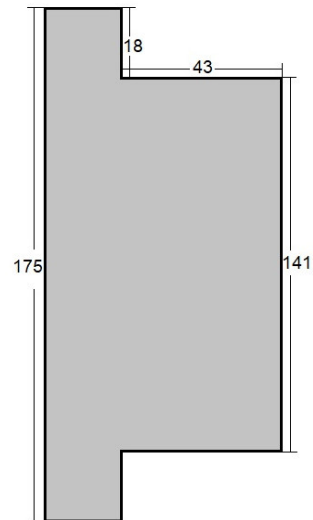

MID RAIL

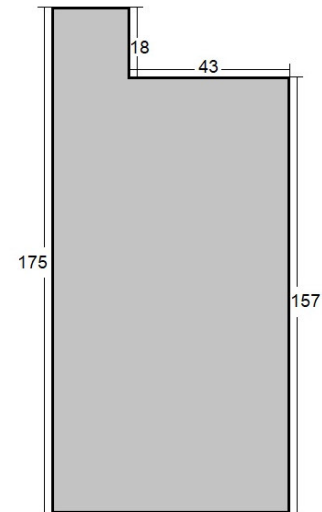


BOTTOM RAIL

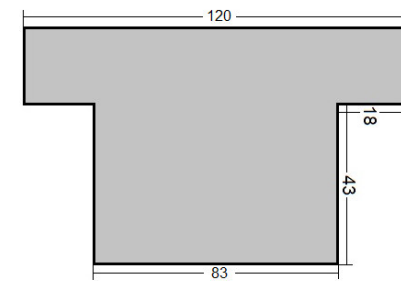

MULLION / TRANSOM



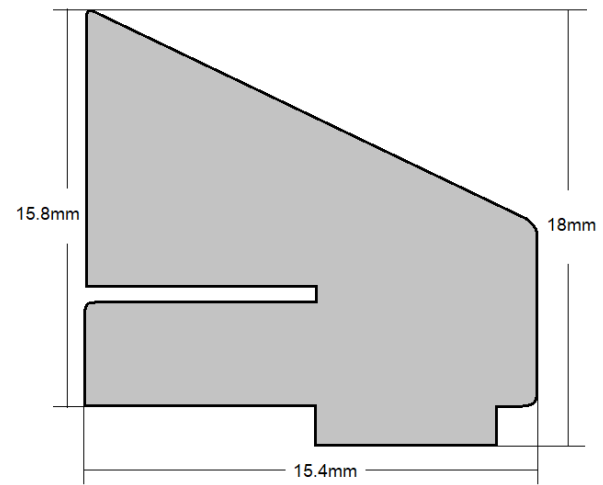

BONDED BAR

